

BuildingWise Positioning Details


Mortgage Area Details

Drainage and Sewerage work	100
Water Supply work	100
Other	100






TYPICAL - FIRST, SECOND, THIRD, FOURTH& FIFTH FLOOR PLAN
(Proposed)
(SCALE 1:100)

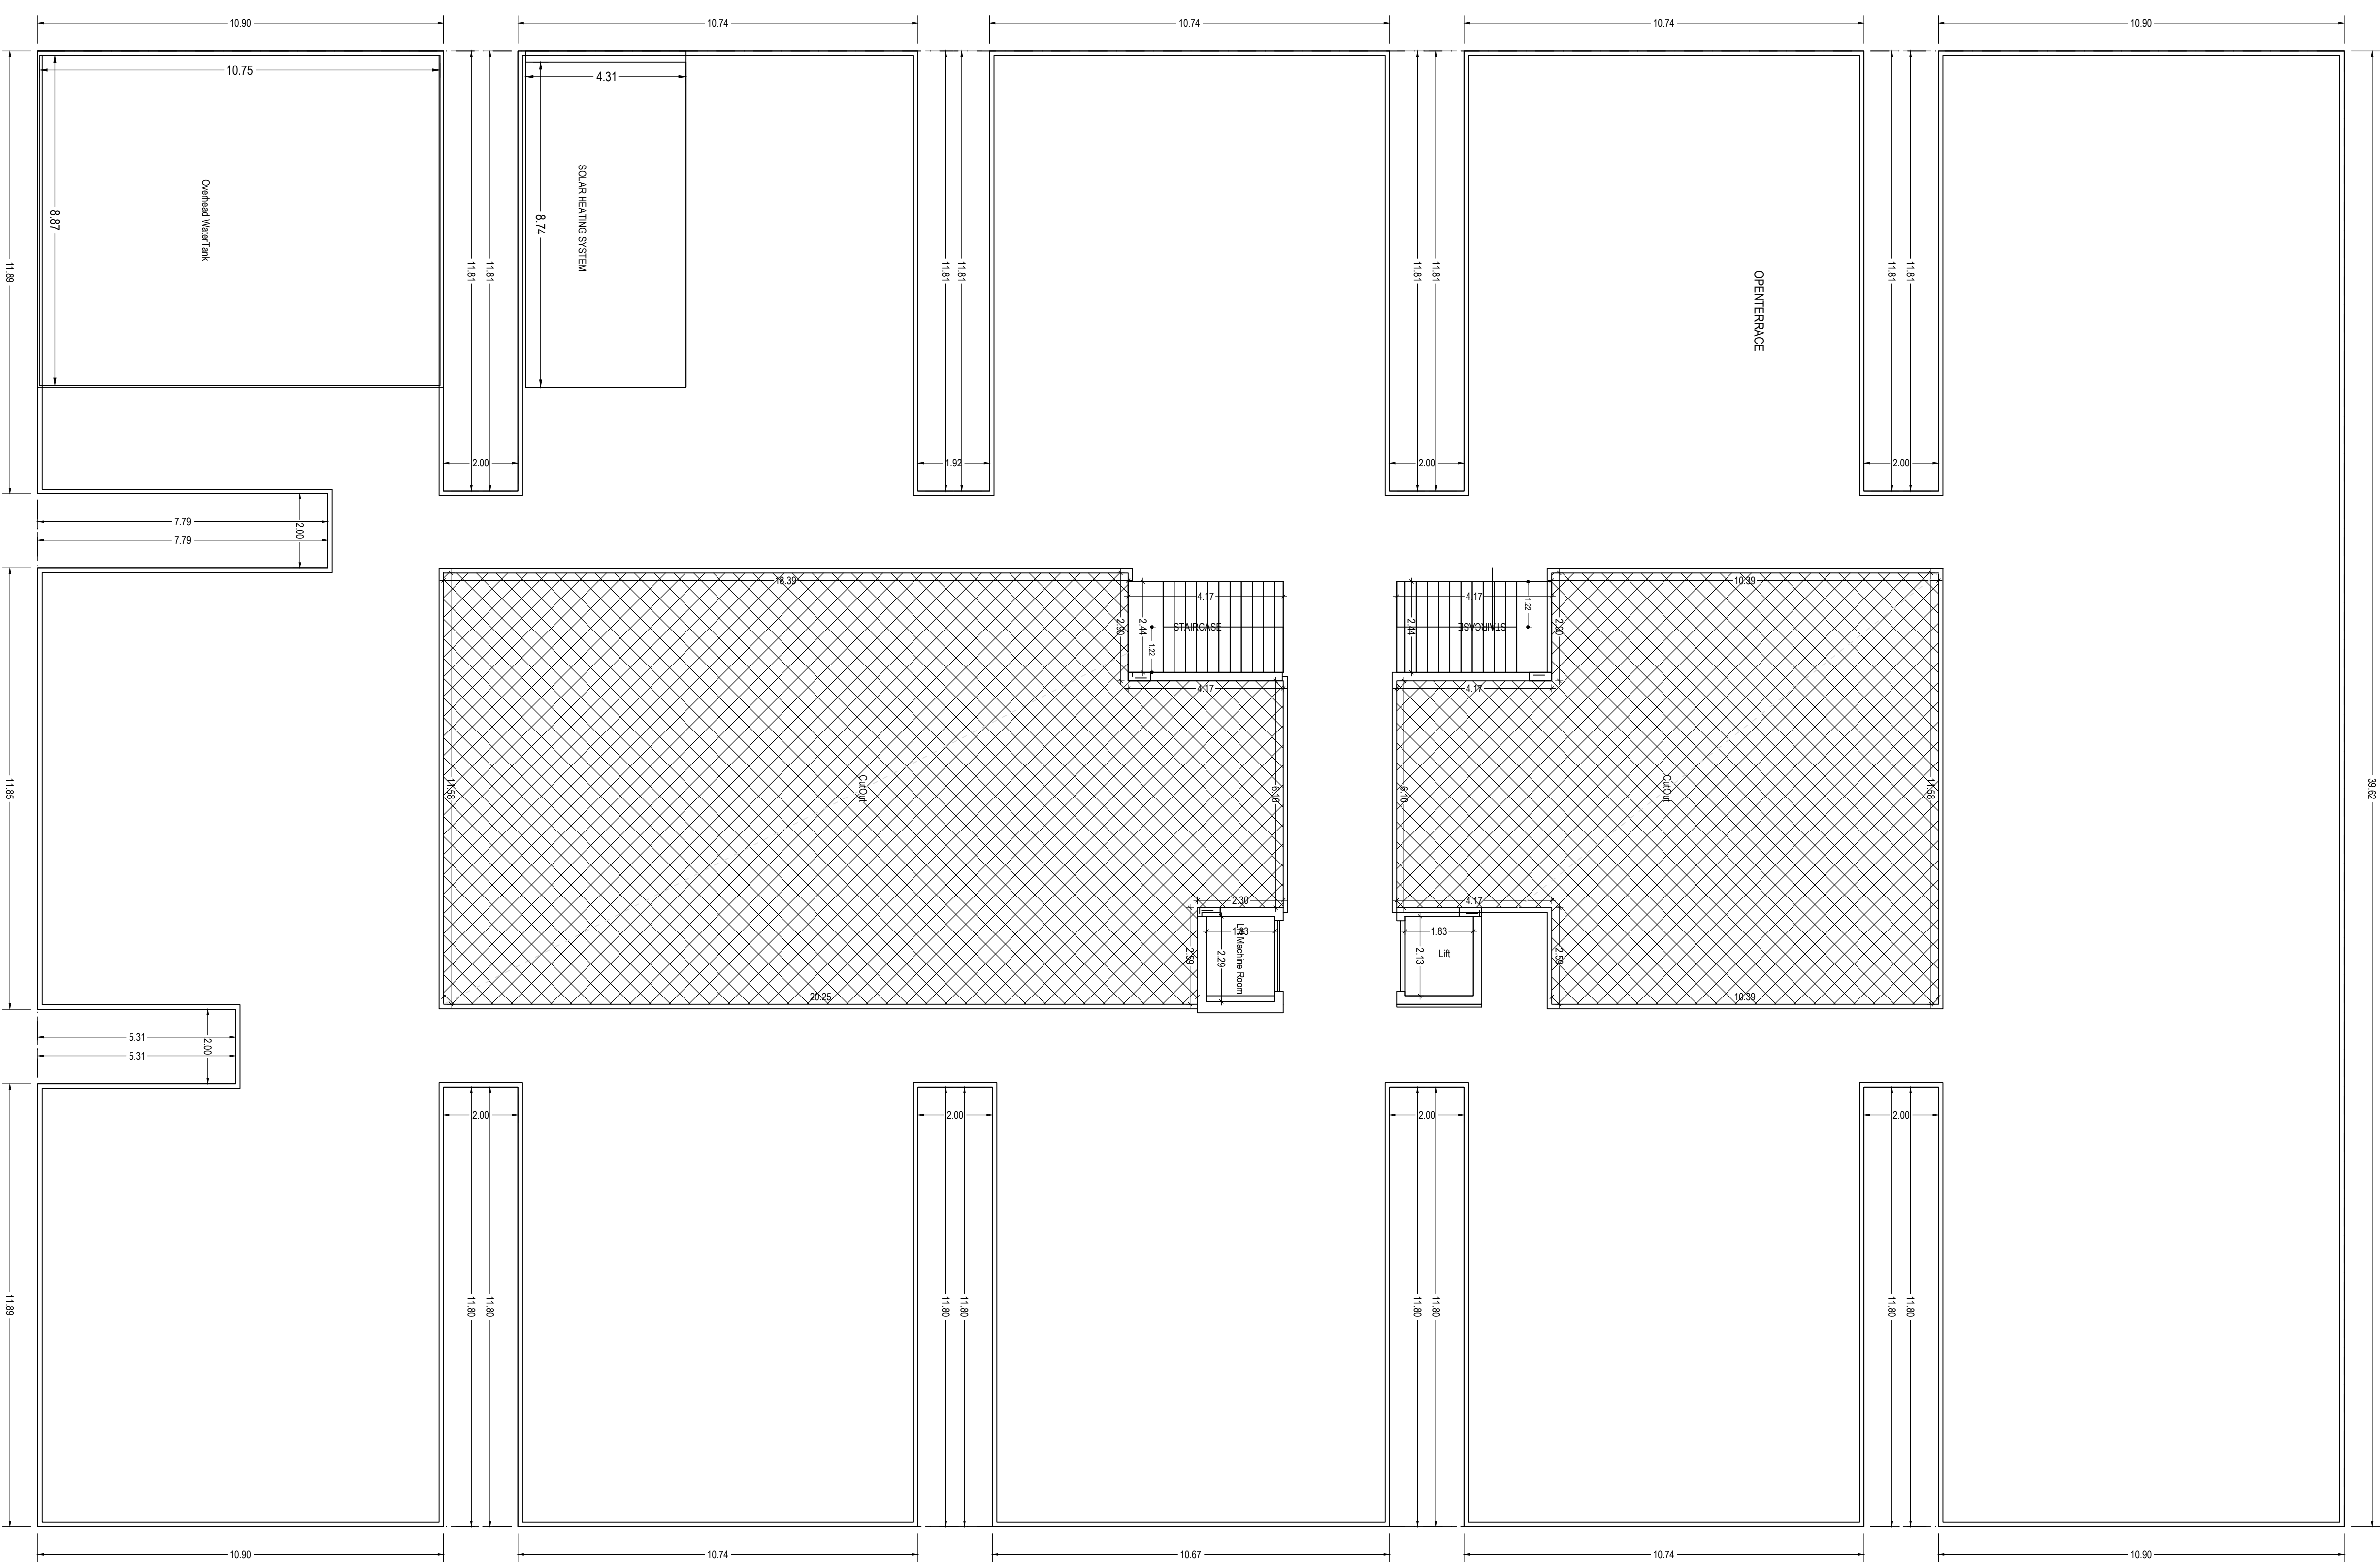


TERRACE FLOOR PLAN
(SCALE 1:100)



COLOR INDEX	
Port / Ship time	
Existing street / road	
Proposed work / existing services	
Existing structure to be retained	
Existing structure to be retained	
Work in progress / diverted	
Open Space	
Drainage and Sewerage work	
Water Supply work	
Deviations	
Proposed ground	

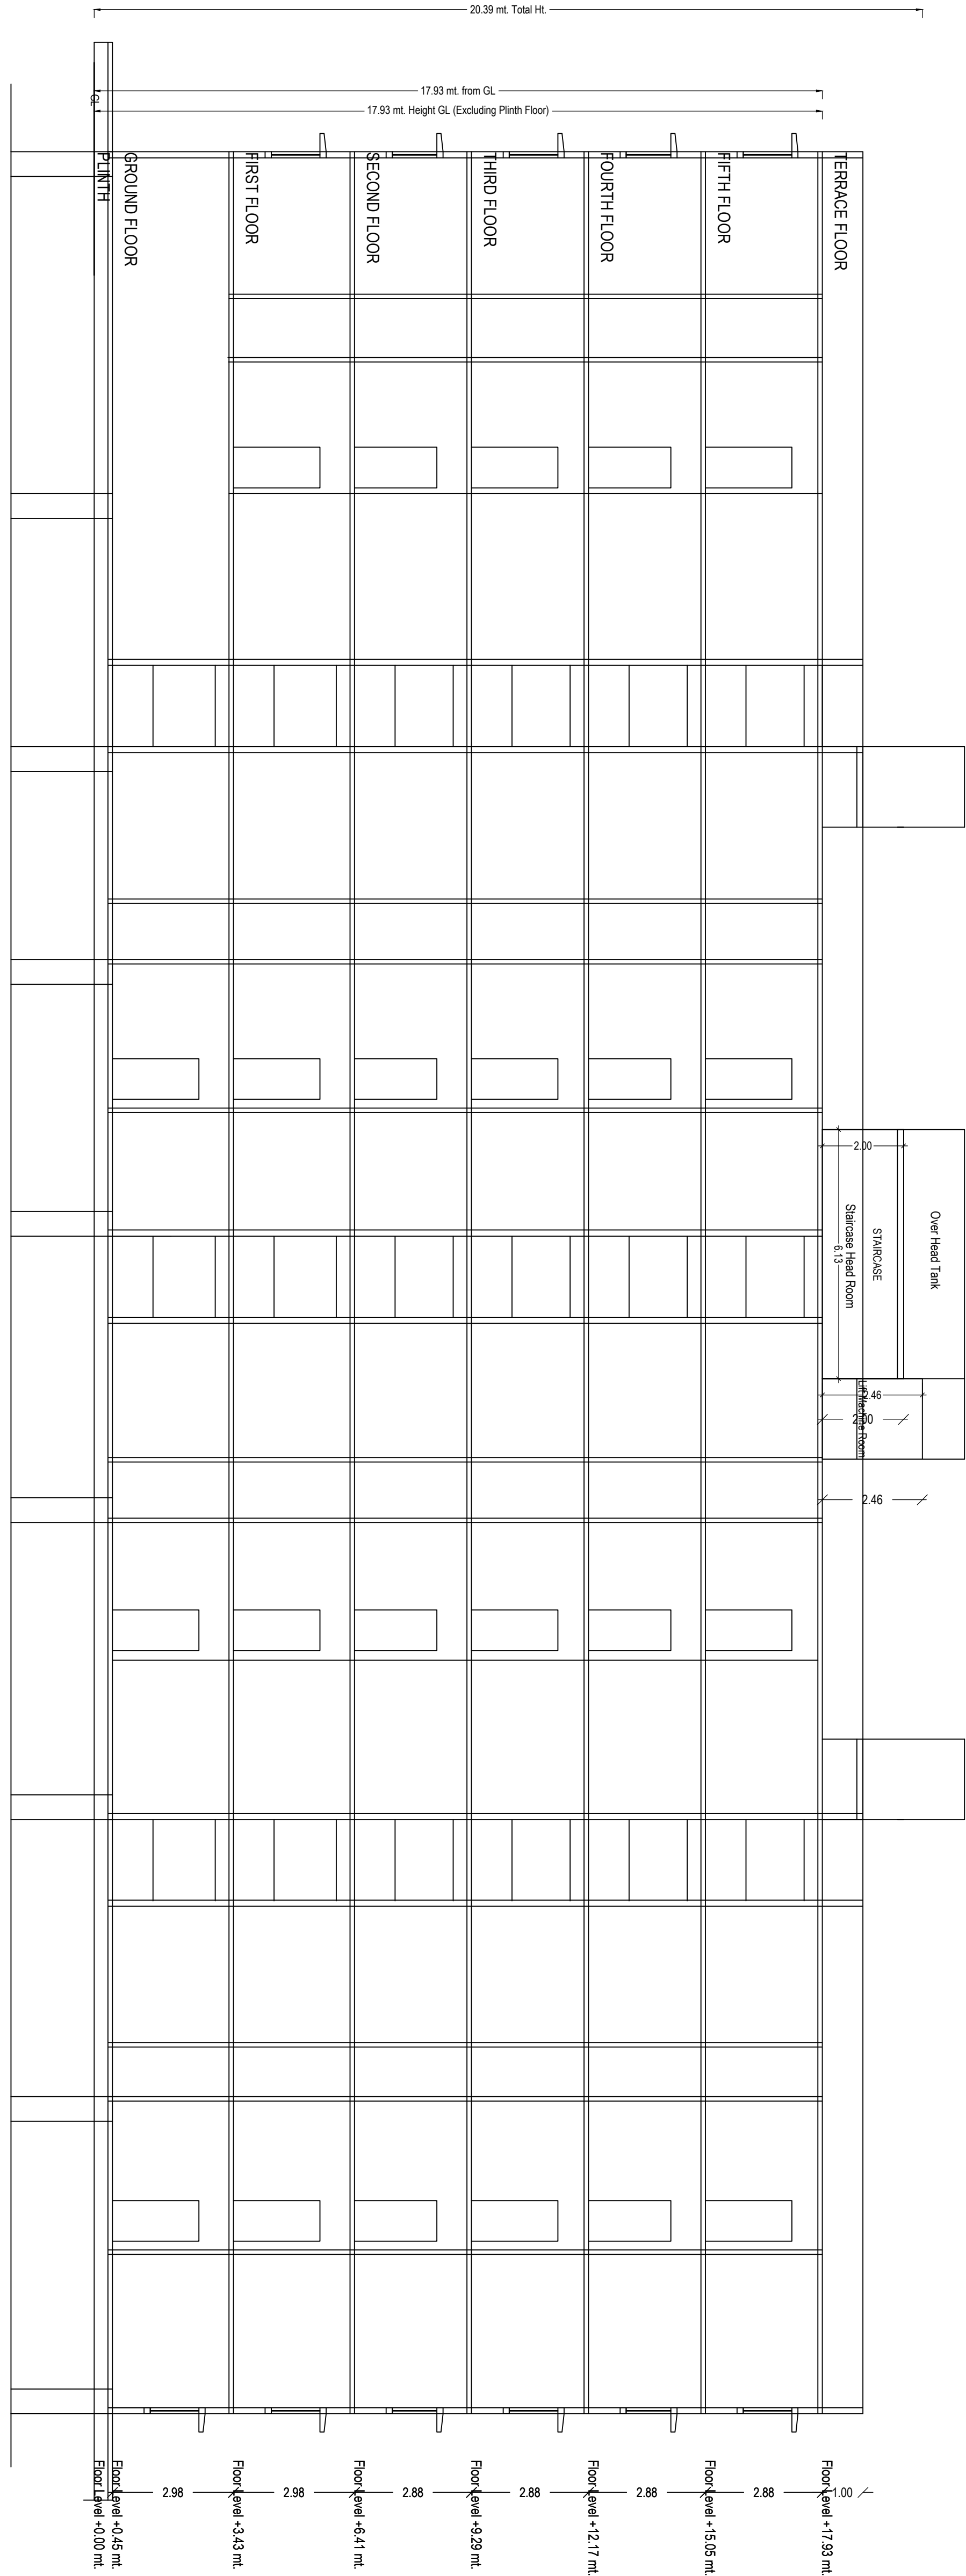

Section A-A

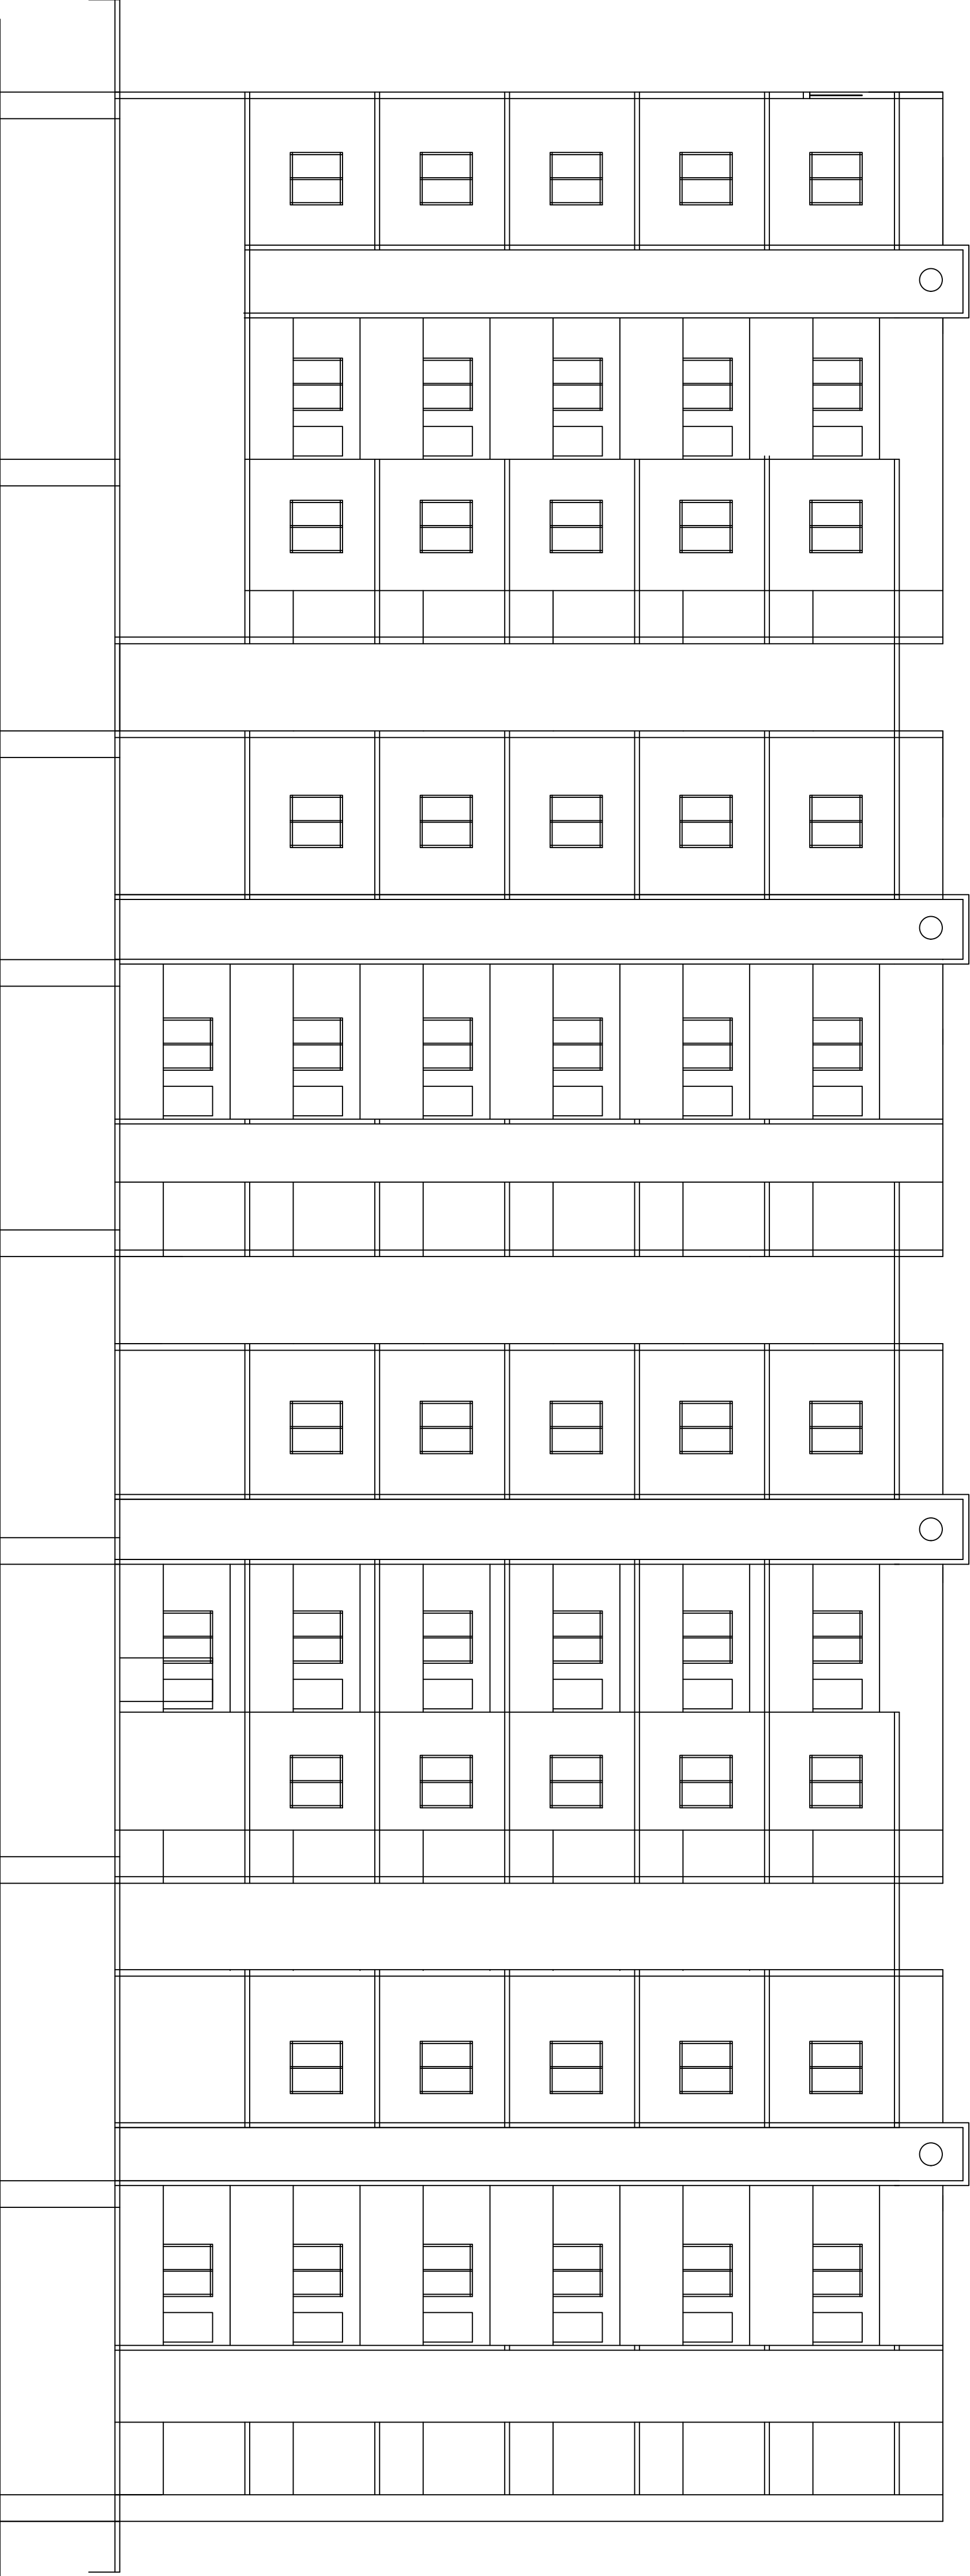

Elevation

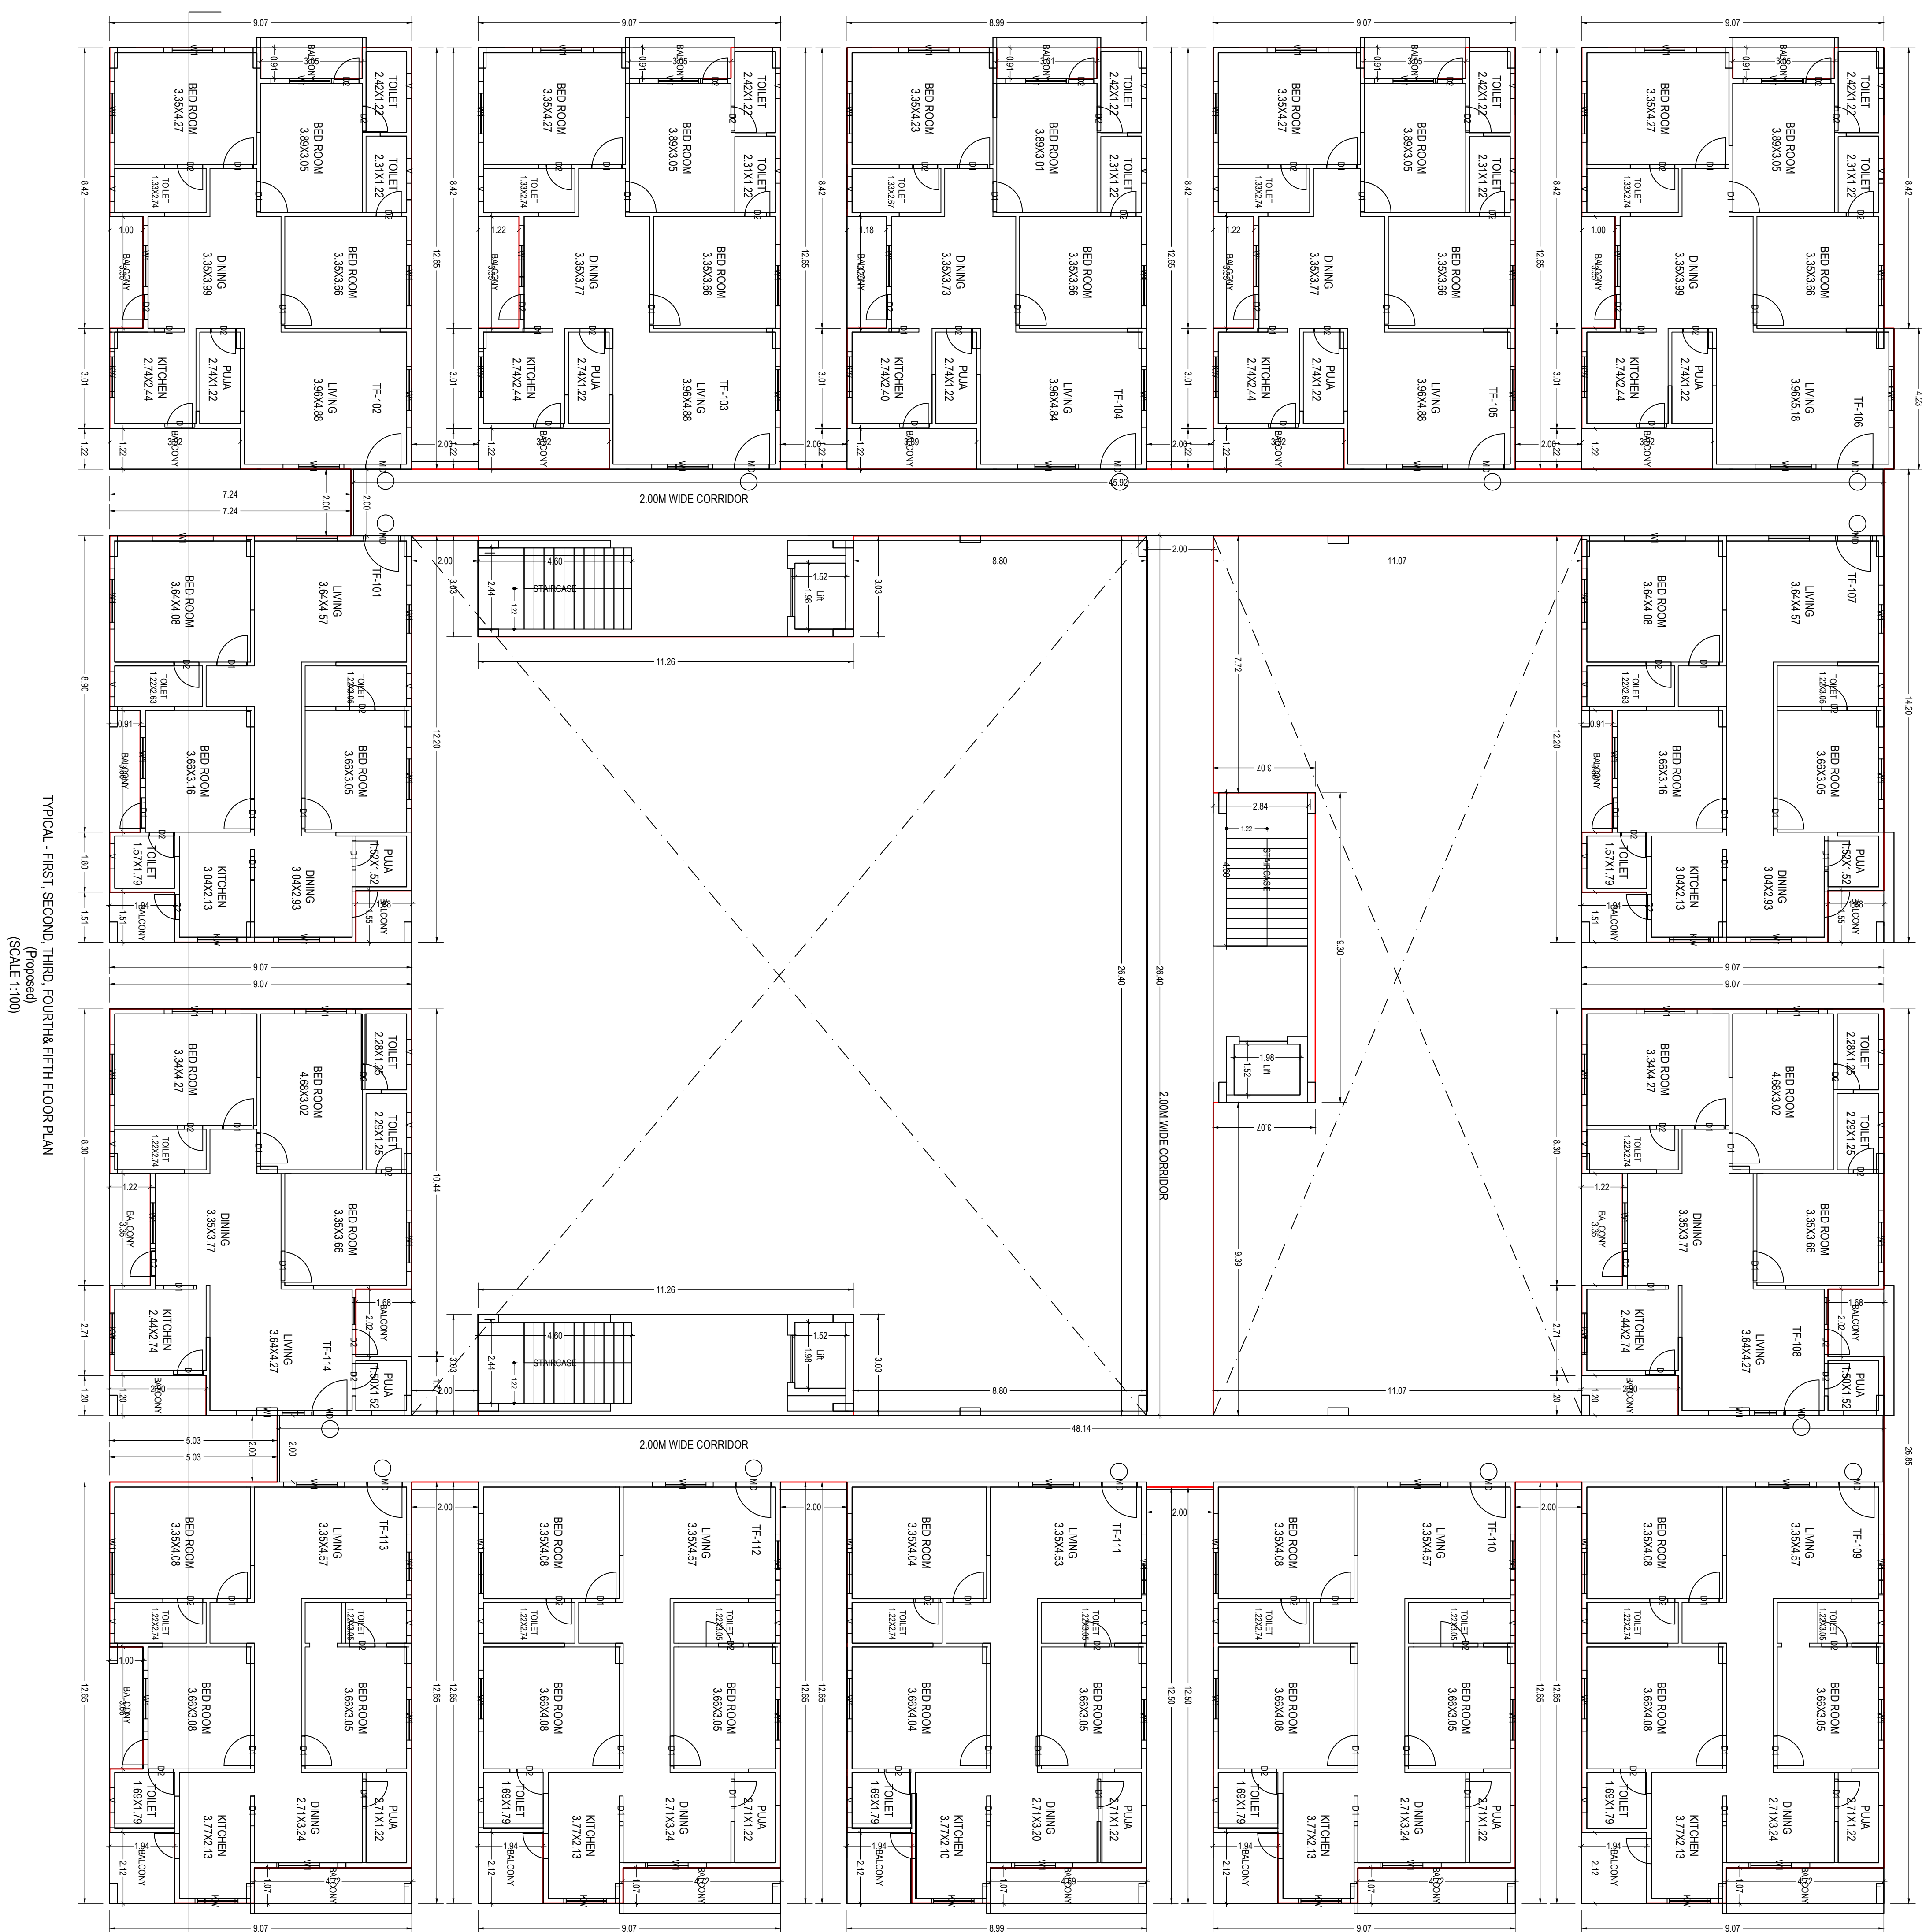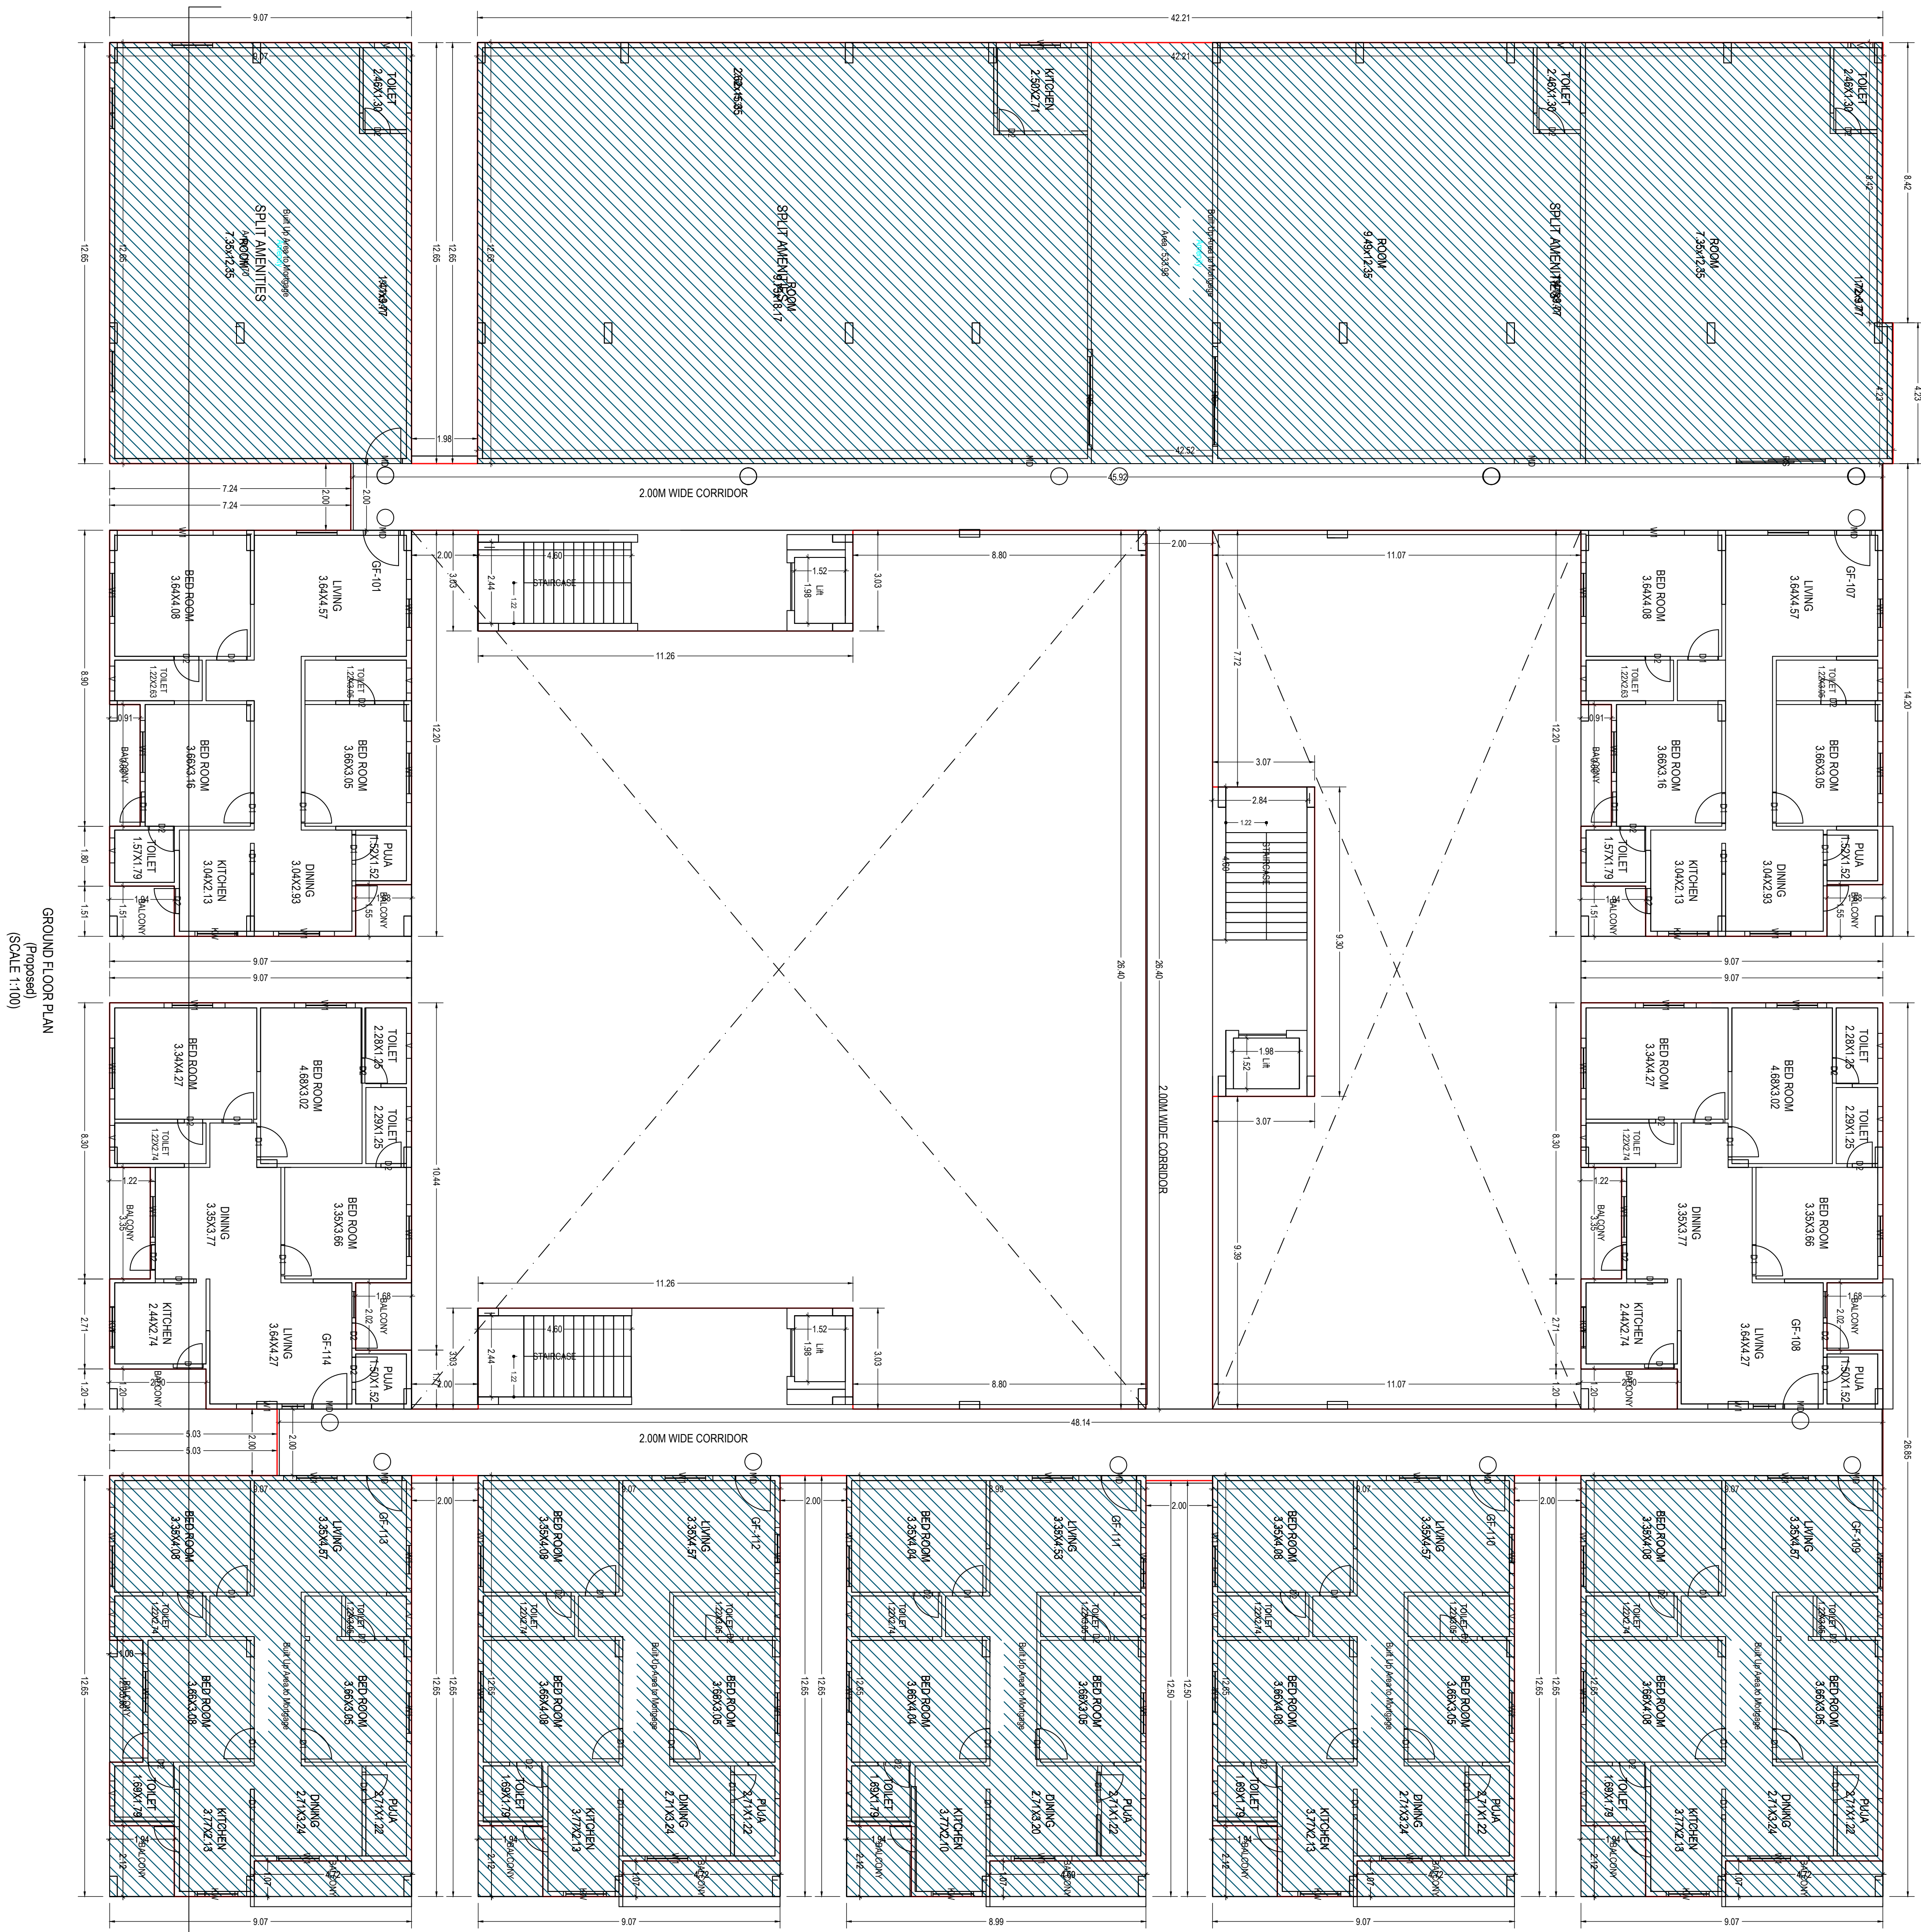

BUILDING INFORMATION		PROJECT INFORMATION		CLIENT INFORMATION	
Project Name	Building A	Project Location	1234 Main St, New York, NY	Client Name	ABC Corporation
Project Number	12345	Project Manager	John Doe	Client Address	1234 Main St, New York, NY
Project Date	2023-10-27	Project Status	Completed	Client Phone	123-456-7890
Project Type	Commercial	Project Budget	\$1,000,000	Client Email	info@abc.com
Project Team	Architect: ABC Architects Engineer: XYZ Engineering Contractor: DEF Construction	Project Description	Commercial building with 5 floors, 100,000 sq ft.	Project Notes	See attached documents for details.

COLLAR AREA

Project Name: Building A

Project Location: 1234 Main St, New York, NY

Project Number: 12345

Project Date: 2023-10-27

Project Type: Commercial

Project Team: Architect: ABC Architects, Engineer: XYZ Engineering, Contractor: DEF Construction

Project Description: Commercial building with 5 floors, 100,000 sq ft.

Project Notes: See attached documents for details.

Project Manager: John Doe

Client Name: ABC Corporation

Client Address: 1234 Main St, New York, NY


Client Phone: 123-456-7890

Client Email: info@abc.com

Project Status: Completed

Project Budget: \$1,000,000

Project Notes: See attached documents for details.

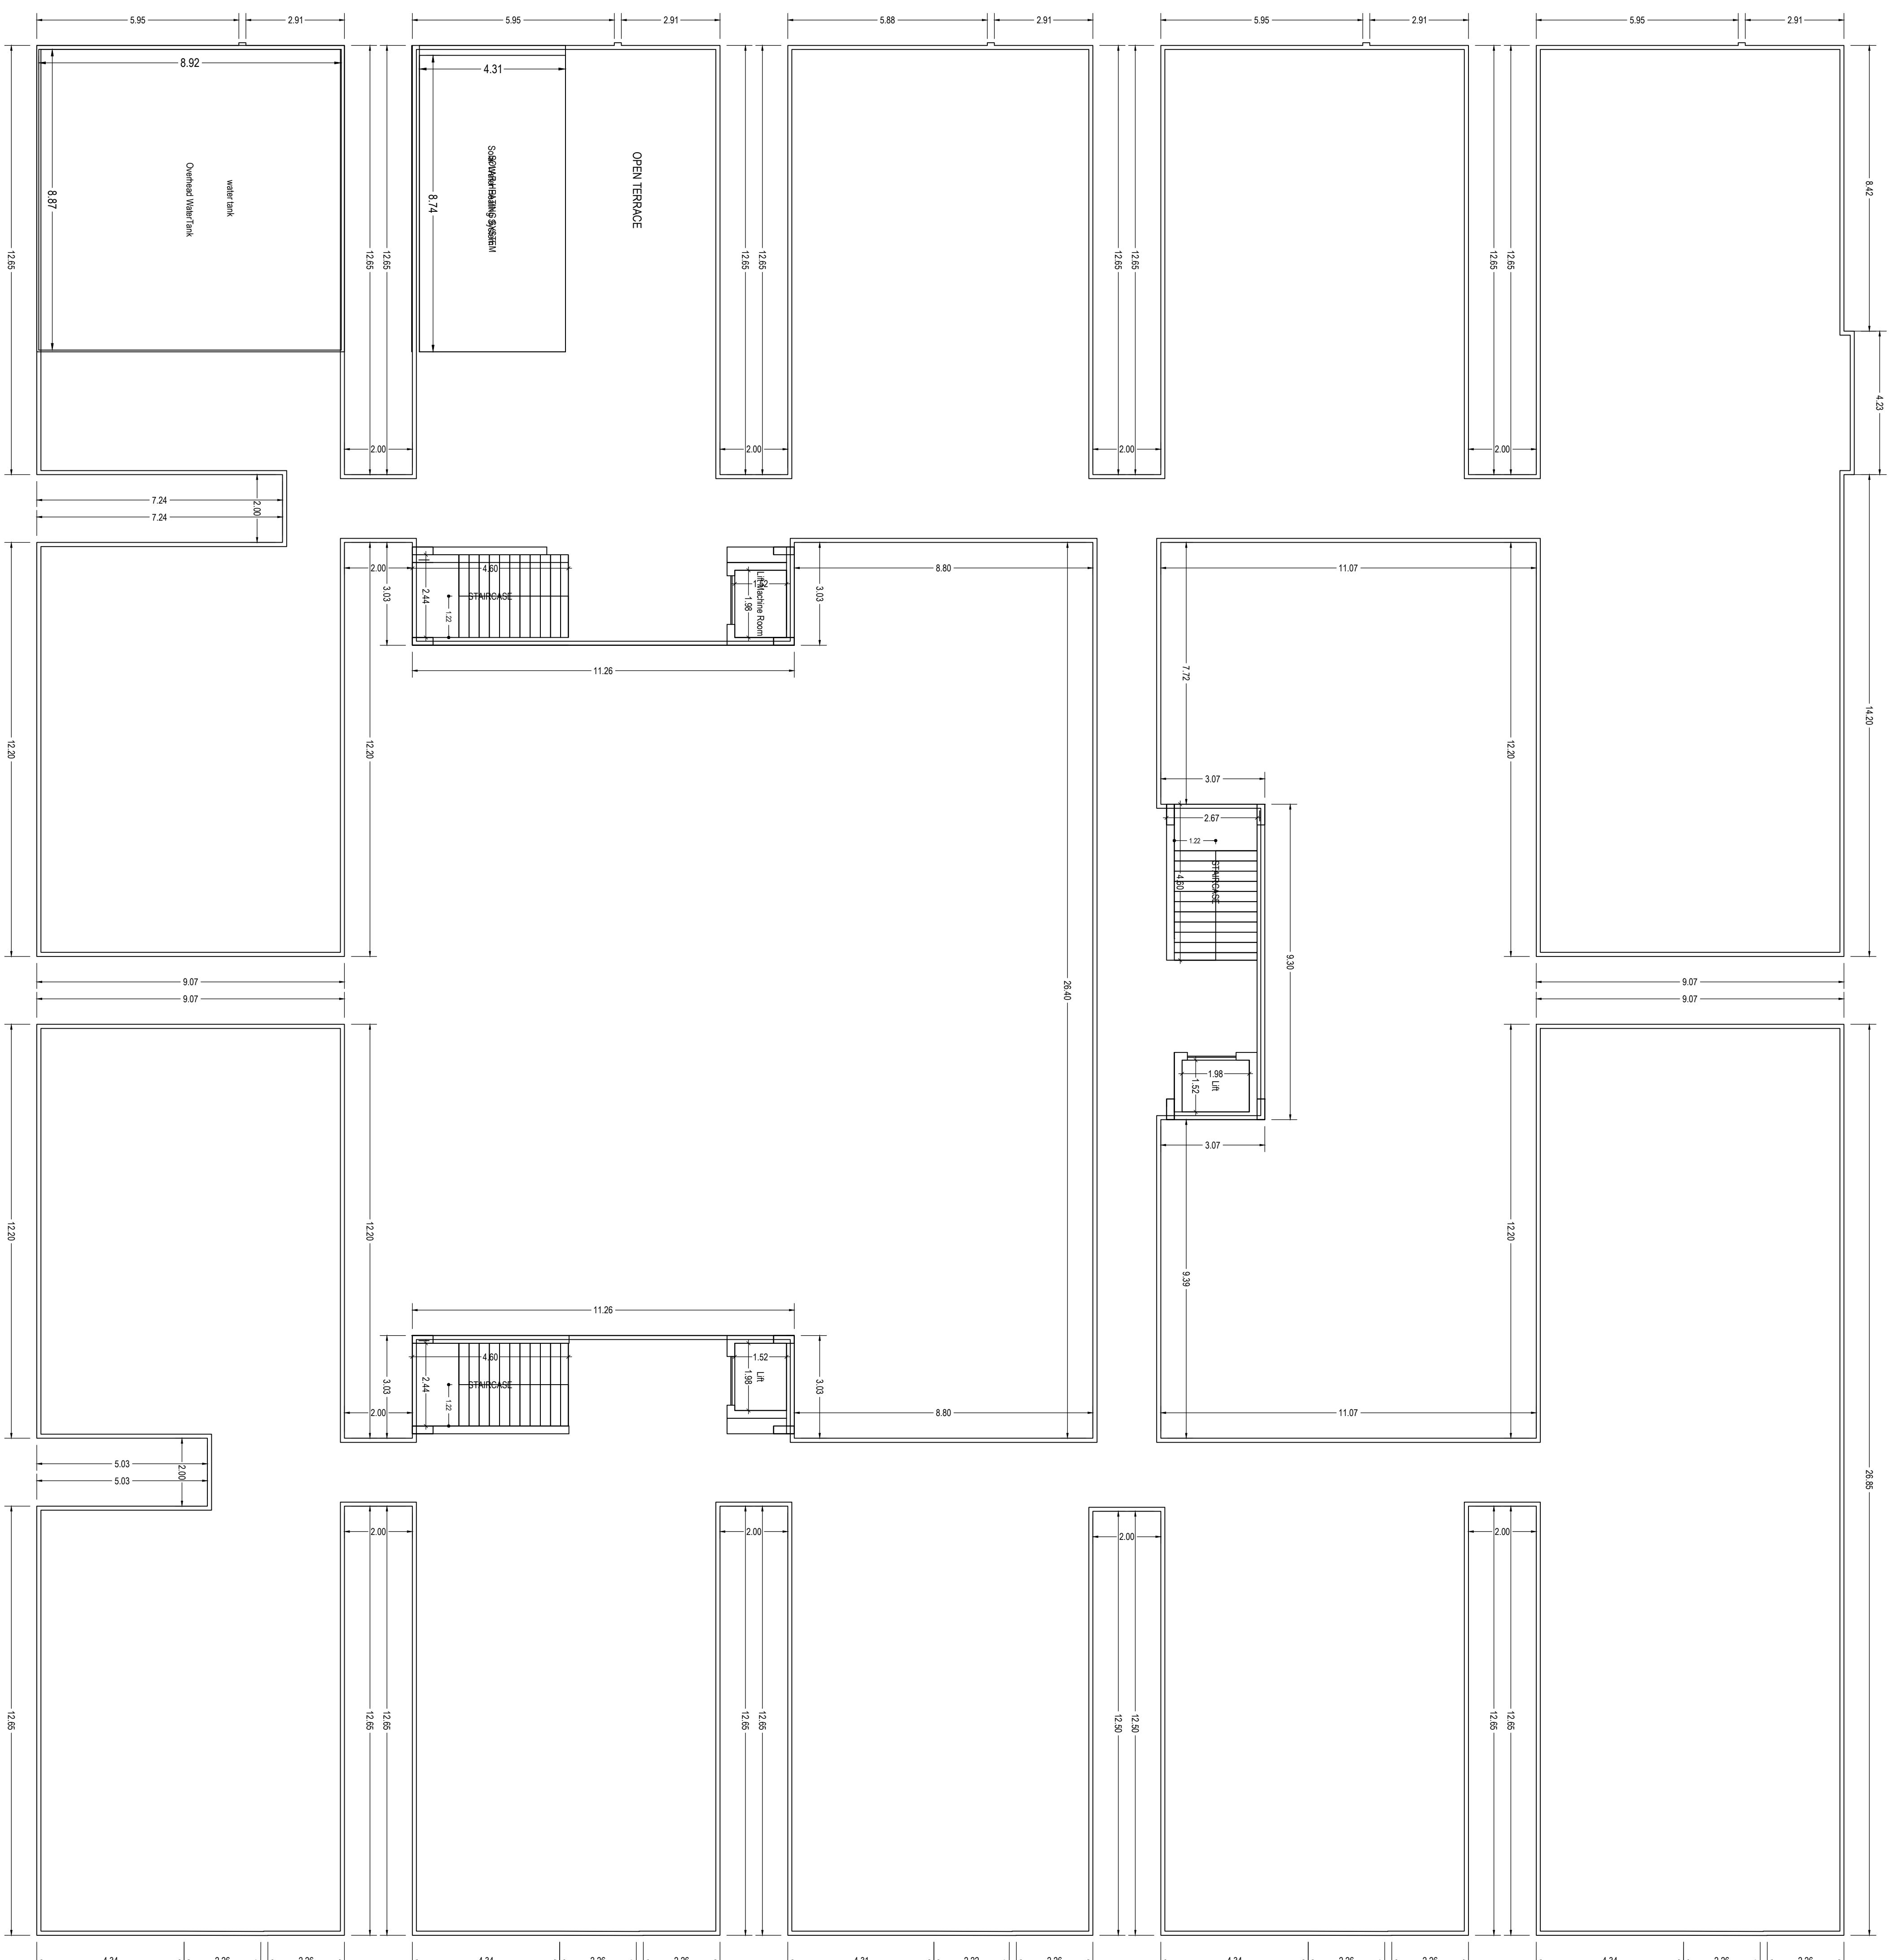

TERRACE FLOOR PLAN
(SCALE 1:100)

COLOR INDEX	
Field 1 (blue)	
Field 2 (green)	
Field 3 (red)	
Field 4 (yellow)	
Field 5 (orange)	
Field 6 (purple)	
Field 7 (brown)	
Field 8 (pink)	
Field 9 (grey)	
Field 10 (white)	
Field 11 (black)	
Field 12 (dark blue)	
Field 13 (dark green)	
Field 14 (dark red)	
Field 15 (dark yellow)	
Field 16 (dark orange)	
Field 17 (dark purple)	
Field 18 (dark brown)	
Field 19 (dark pink)	
Field 20 (dark grey)	
Field 21 (dark white)	
Field 22 (dark black)	
Field 23 (dark blue)	
Field 24 (dark green)	
Field 25 (dark red)	
Field 26 (dark yellow)	
Field 27 (dark orange)	
Field 28 (dark purple)	
Field 29 (dark brown)	
Field 30 (dark pink)	
Field 31 (dark grey)	
Field 32 (dark white)	
Field 33 (dark black)	
Field 34 (dark blue)	
Field 35 (dark green)	
Field 36 (dark red)	
Field 37 (dark yellow)	
Field 38 (dark orange)	
Field 39 (dark purple)	
Field 40 (dark brown)	
Field 41 (dark pink)	
Field 42 (dark grey)	
Field 43 (dark white)	
Field 44 (dark black)	
Field 45 (dark blue)	
Field 46 (dark green)	
Field 47 (dark red)	
Field 48 (dark yellow)	
Field 49 (dark orange)	
Field 50 (dark purple)	
Field 51 (dark brown)	
Field 52 (dark pink)	
Field 53 (dark grey)	
Field 54 (dark white)	
Field 55 (dark black)	
Field 56 (dark blue)	
Field 57 (dark green)	
Field 58 (dark red)	
Field 59 (dark yellow)	
Field 60 (dark orange)	
Field 61 (dark purple)	
Field 62 (dark brown)	
Field 63 (dark pink)	
Field 64 (dark grey)	
Field 65 (dark white)	
Field 66 (dark black)	
Field 67 (dark blue)	
Field 68 (dark green)	
Field 69 (dark red)	
Field 70 (dark yellow)	
Field 71 (dark orange)	
Field 72 (dark purple)	
Field 73 (dark brown)	
Field 74 (dark pink)	
Field 75 (dark grey)	
Field 76 (dark white)	
Field 77 (dark black)	
Field 78 (dark blue)	